


配置図・1階平面図 1/100

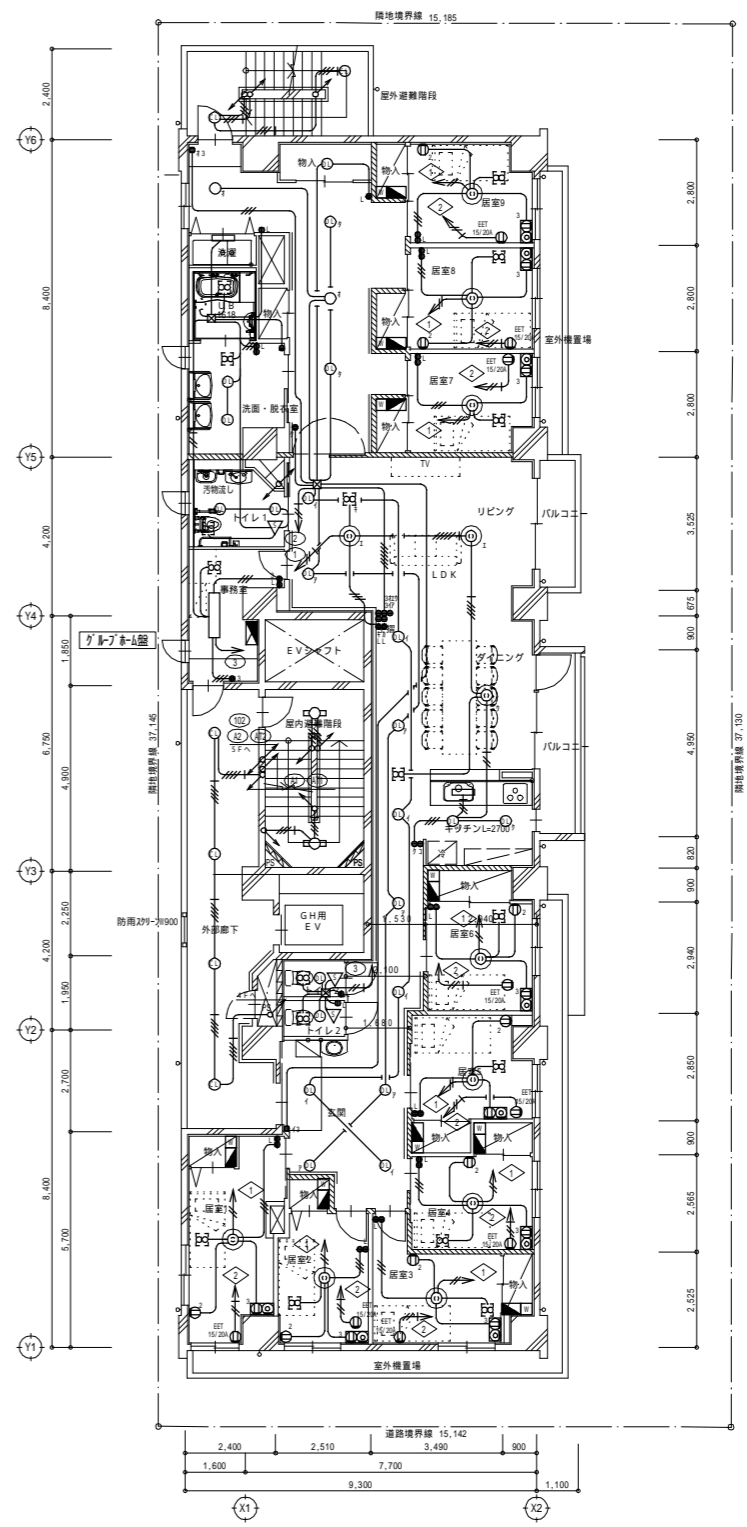

2・3階平面図 1/100