


1F

<18> 外階段




2F・3F

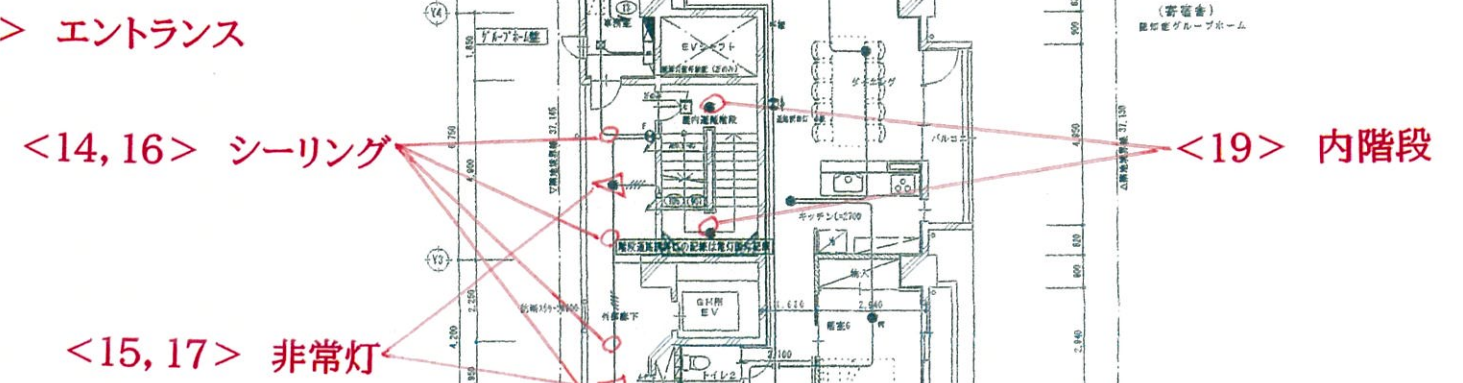

<18> 外階段


<18> 外階段

<18> 外階段

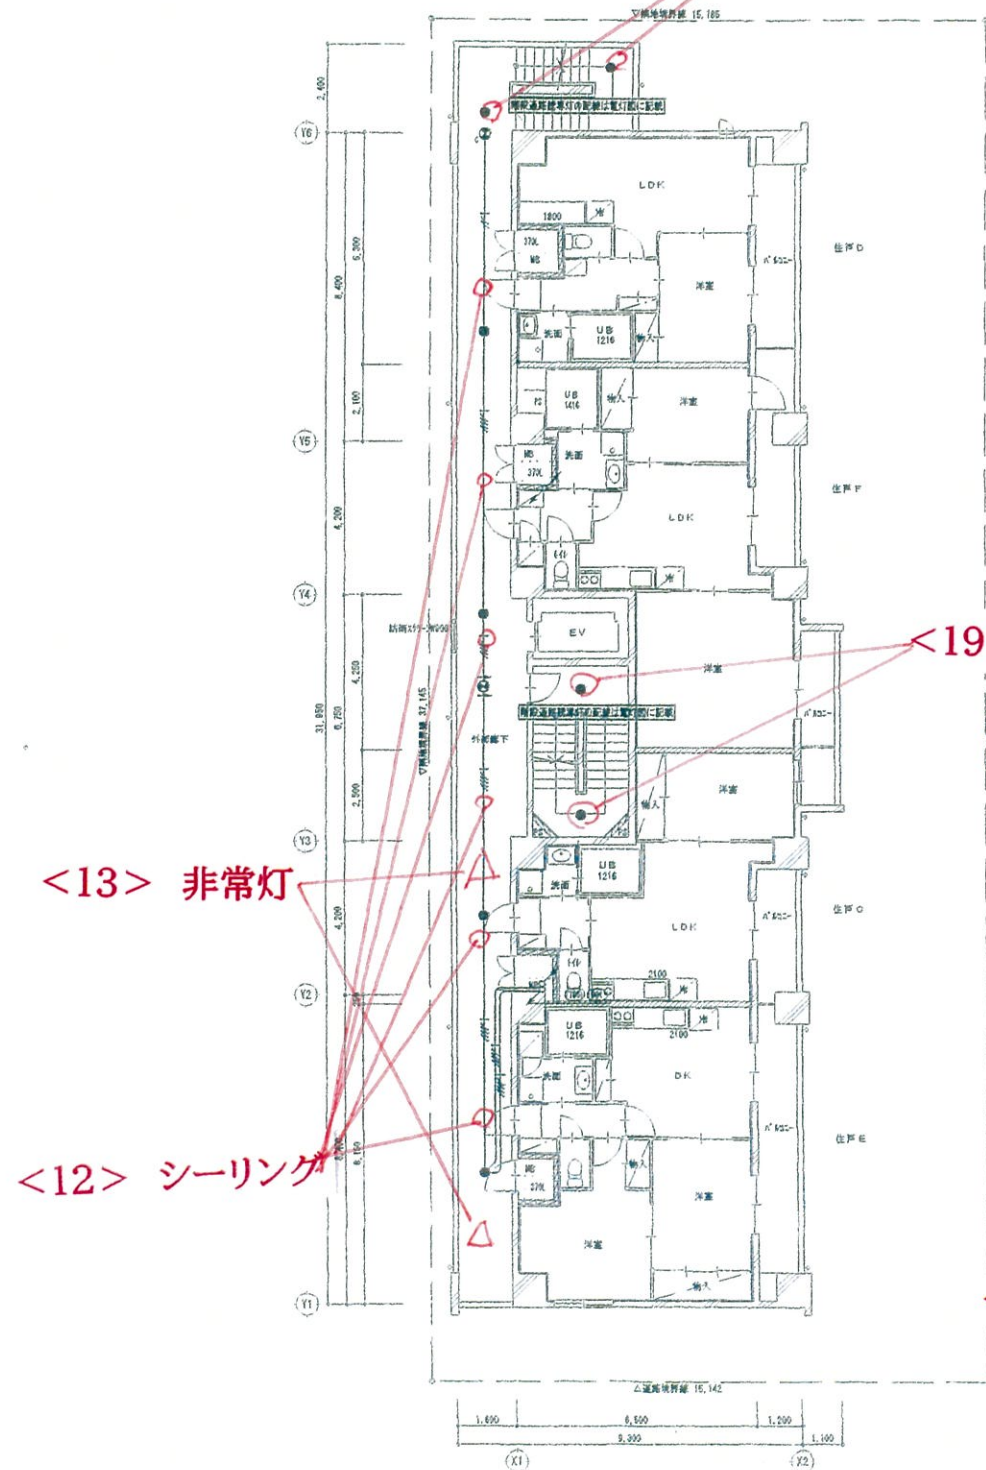


4 階平面図 1/100

4F

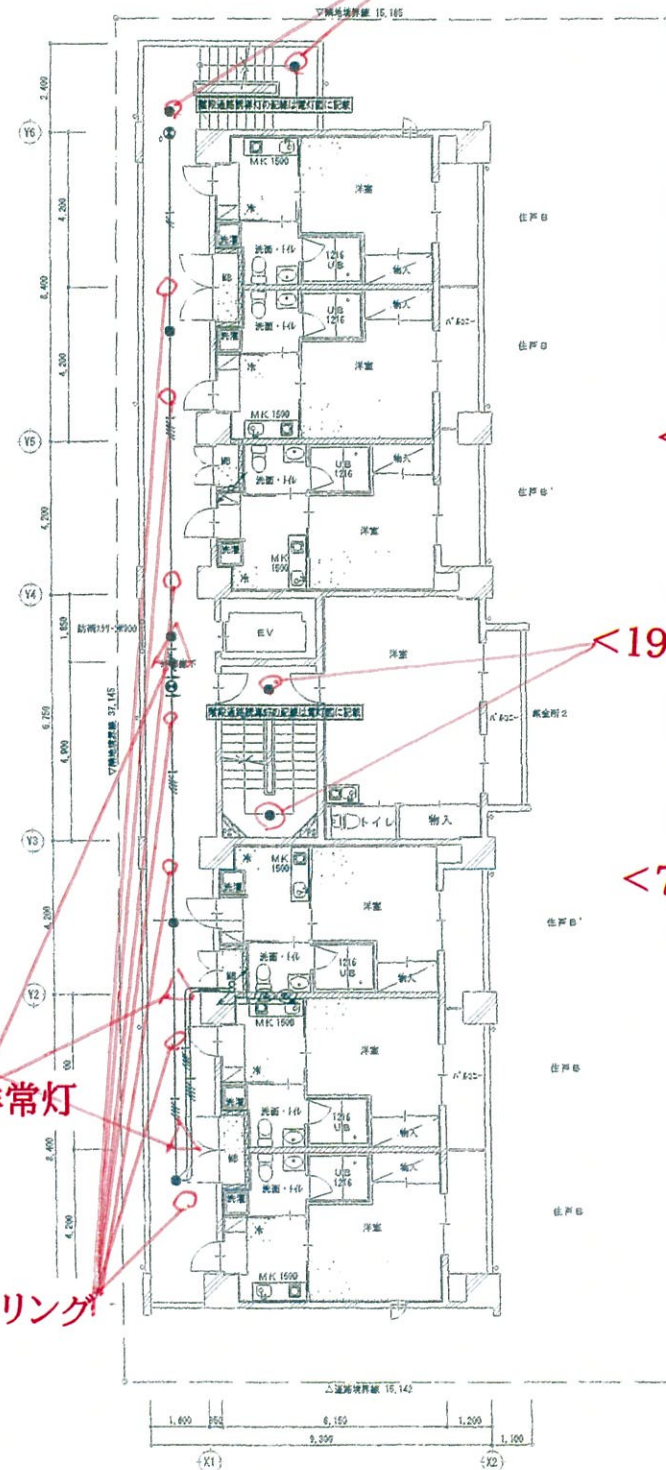




5 階平面図 1/100

5F

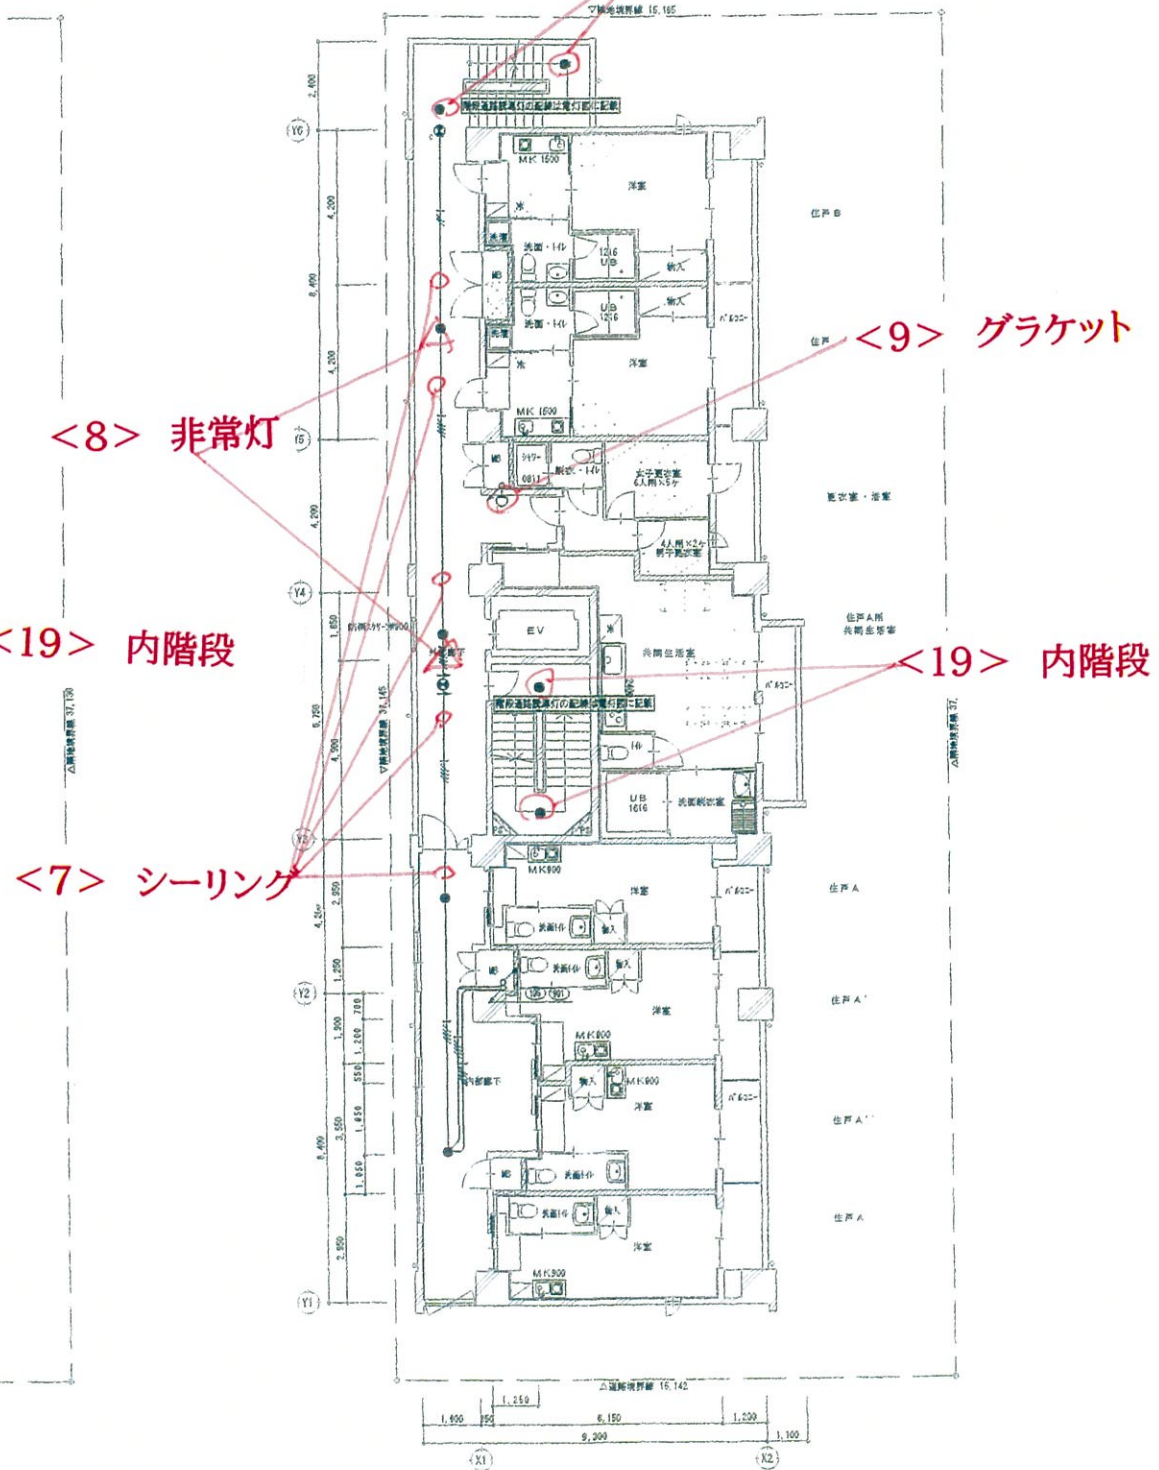

6 階平面図 1/100

6F

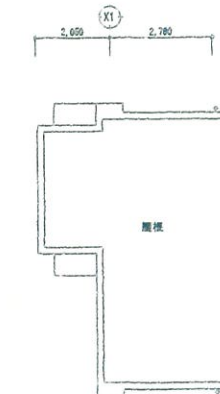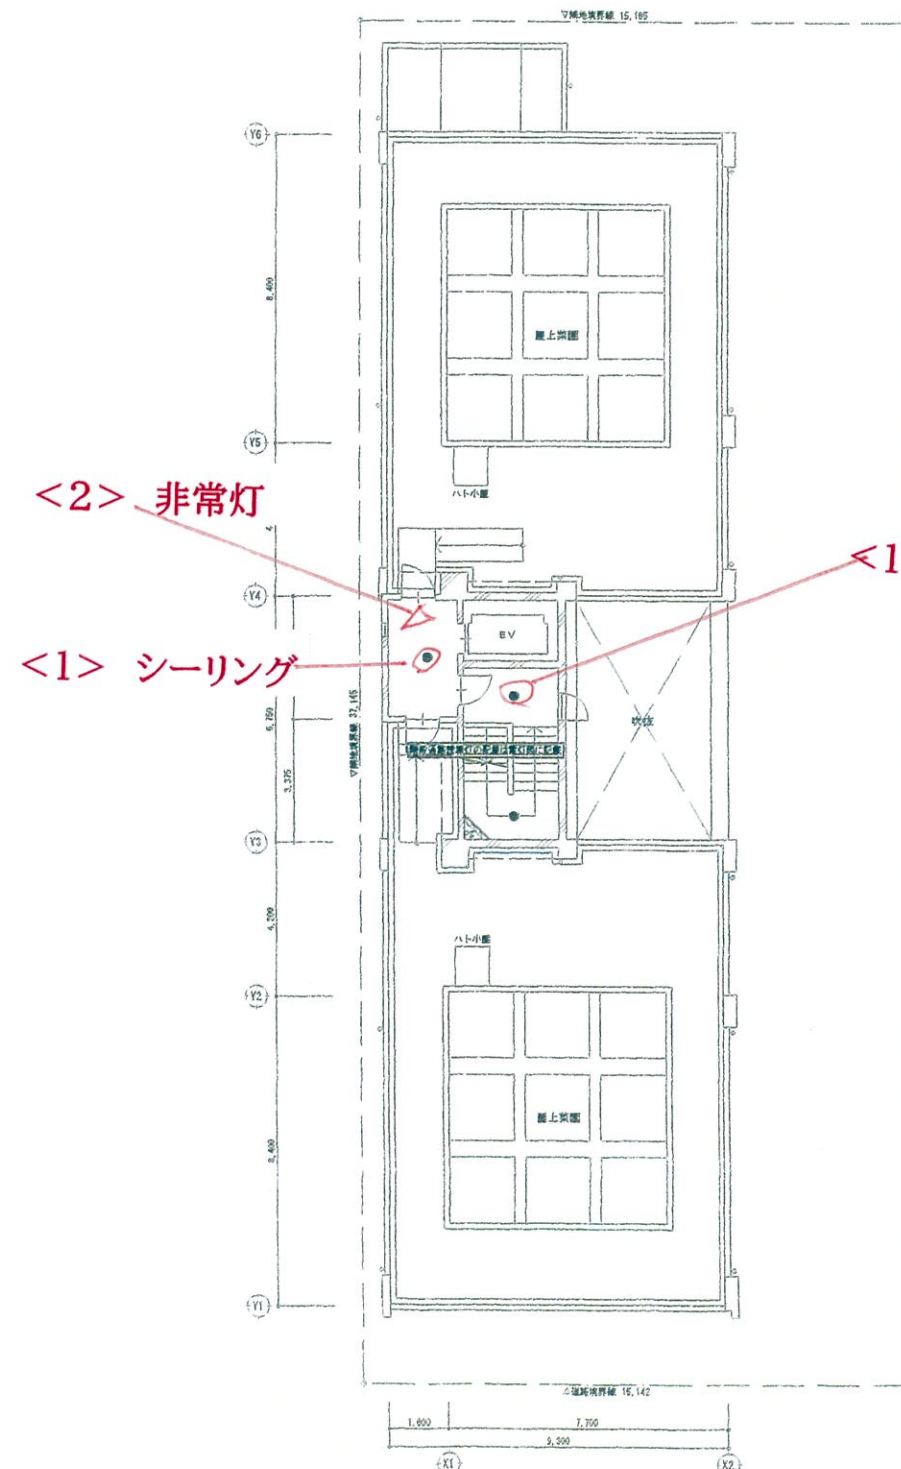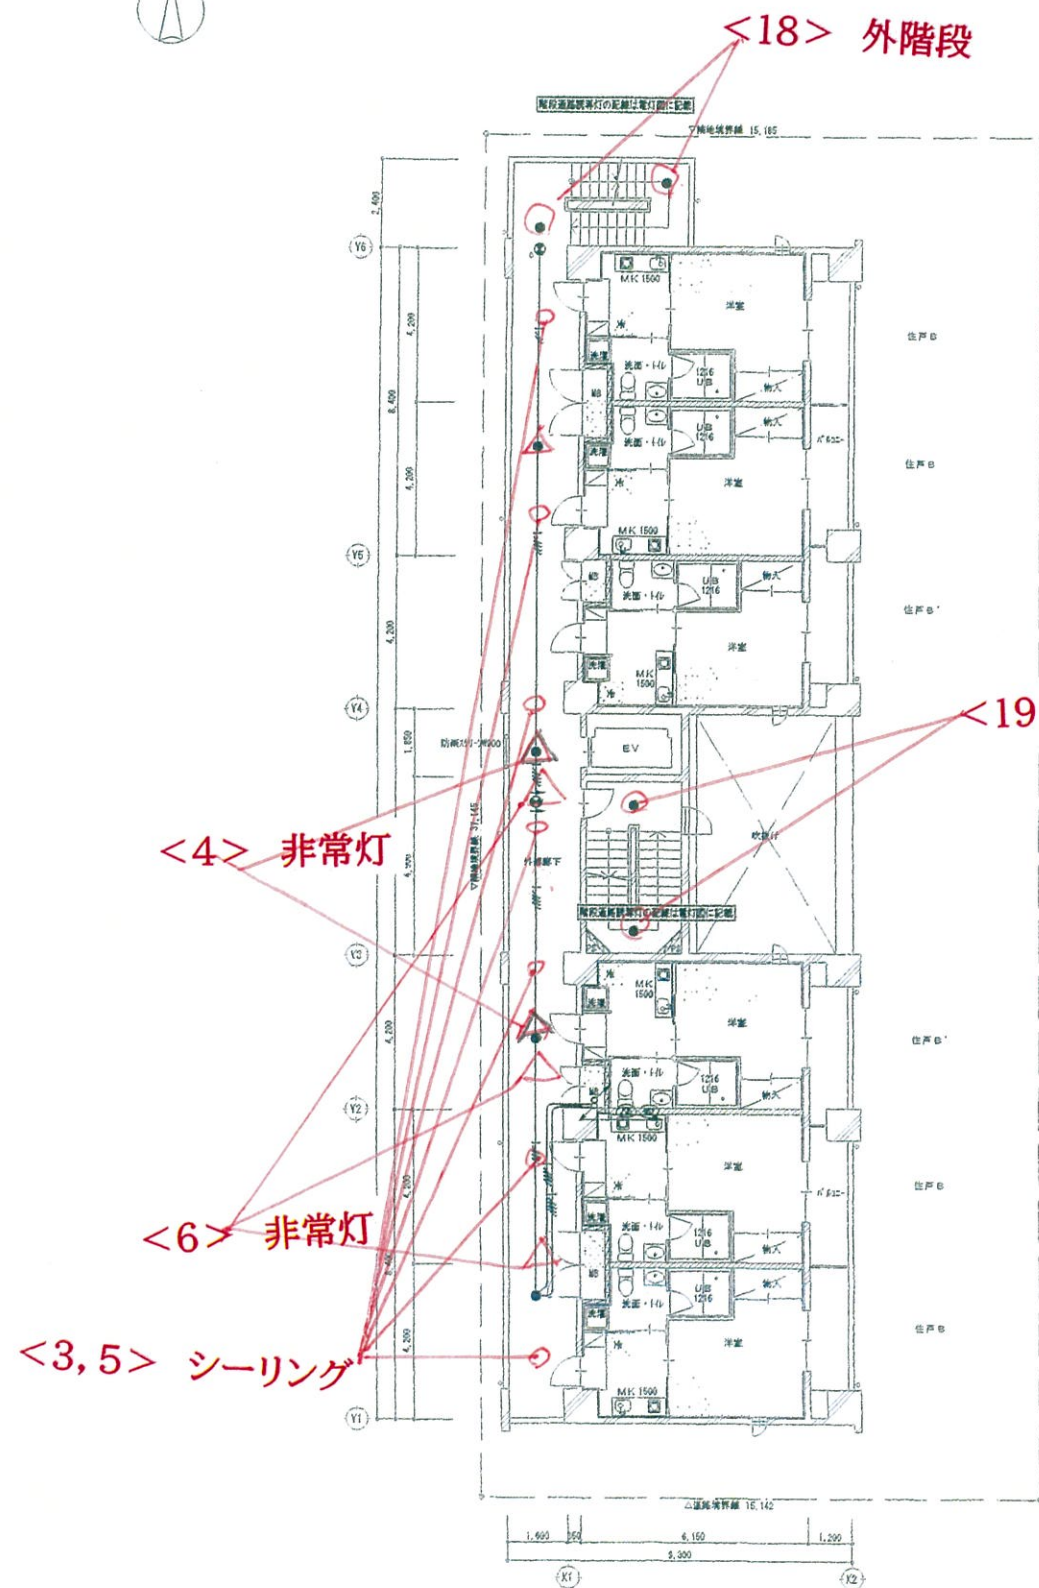

PH 避難状況 1/100

PH 避難状況 1/100