



7・8階平面図 1/100

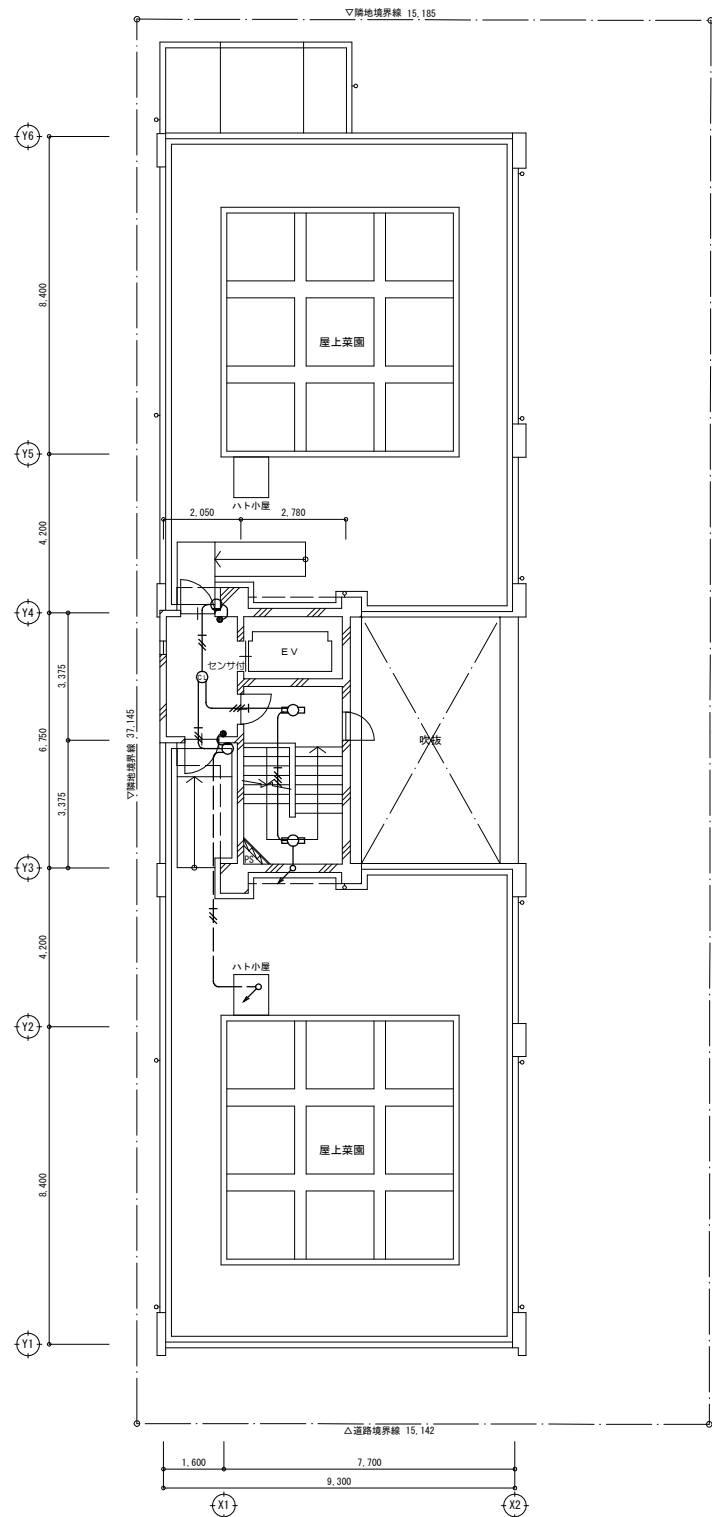

PH階平面図 1/100

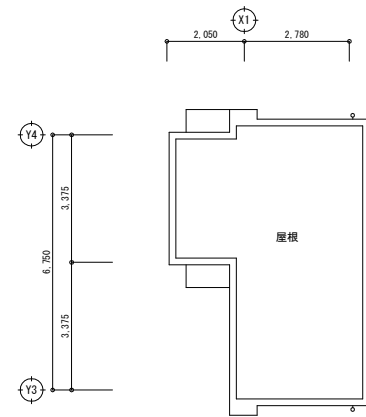

PH屋根伏図 1/100